
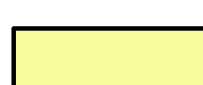


**CITY CONTEXT**


**SITE LEGEND**

 FOOTPRINT OF ENCLOSED AREAS OF PROJECT STRUCTURES. EXISTING AND NEW BUILDINGS SHALL BE SUBMITTED UNDER SEPARATE PERMITS.

 NEW COVERED STRUCTURED PARKING

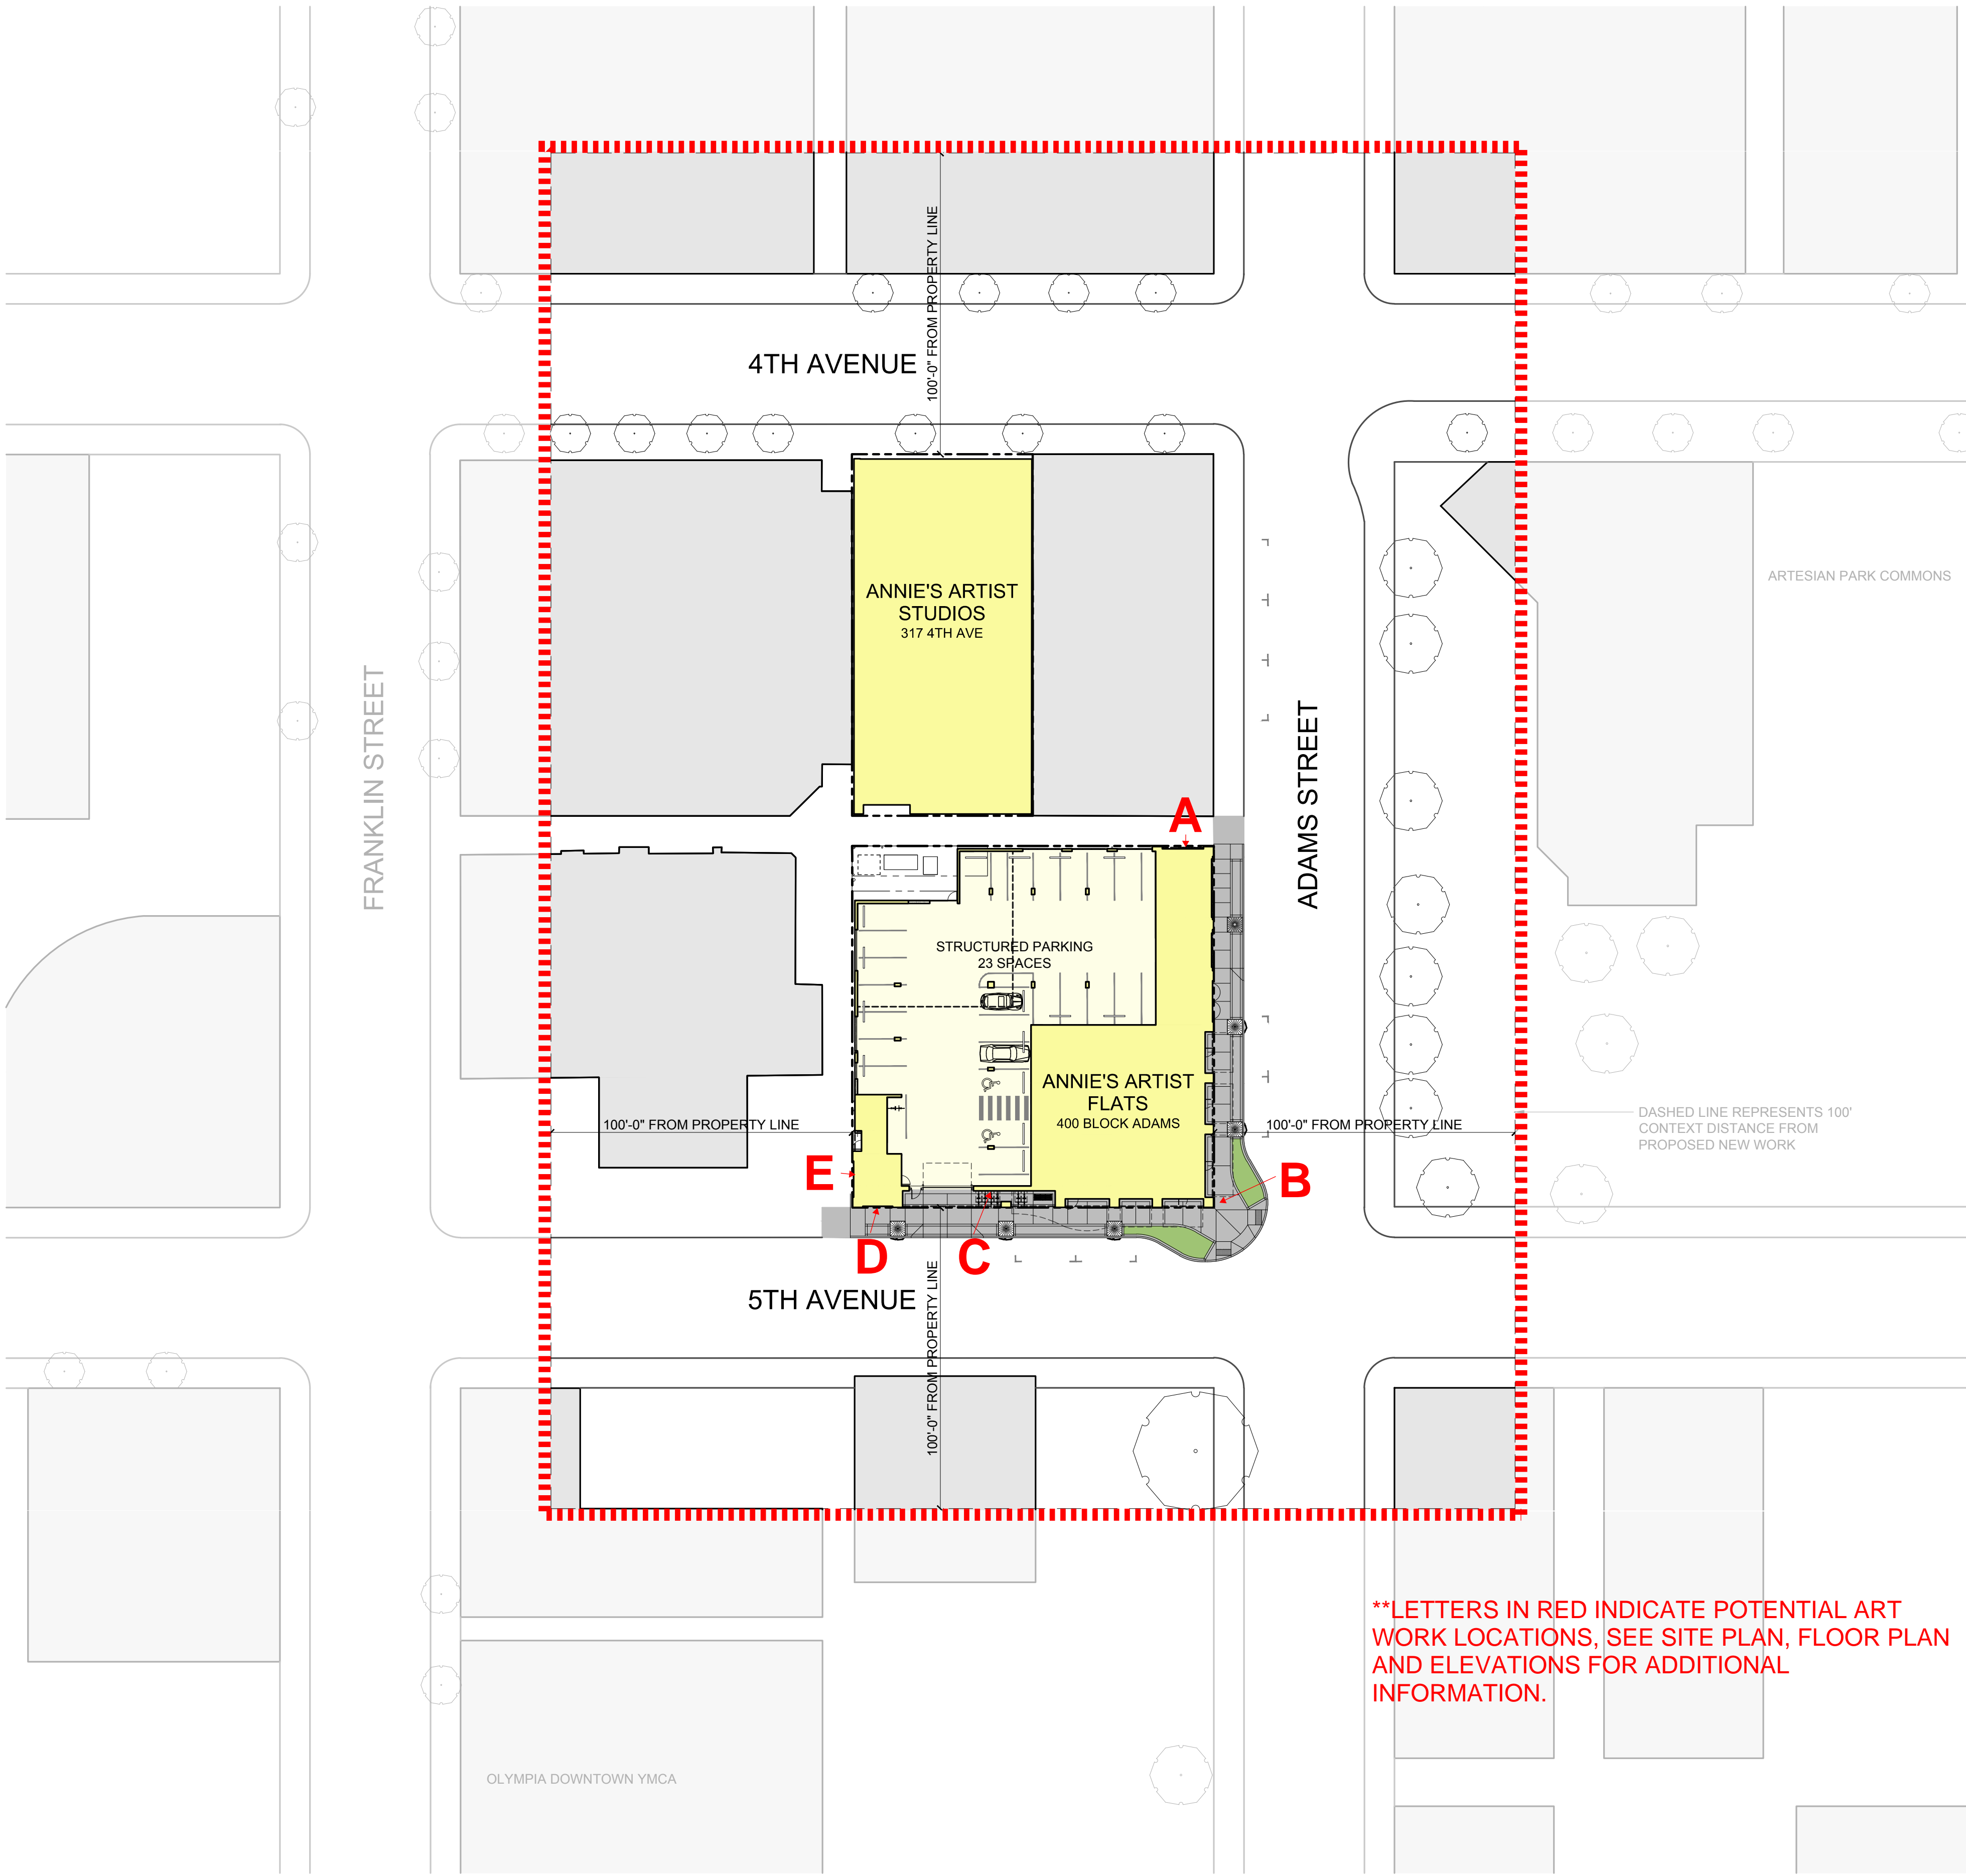

**\*\*LETTERS IN RED INDICATE POTENTIAL ART WORK LOCATIONS, SEE SITE PLAN, FLOOR PLAN AND ELEVATIONS FOR ADDITIONAL INFORMATION.**

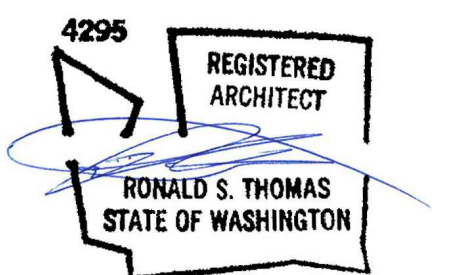

Urban Olympia 4  
**ANNIE'S ARTIST FLATS**  
OLYMPIA, WASHINGTON

PROJECT NUMBER: 1515  
DESIGN REVIEW  
FEBRUARY 10, 2016

**ART LOCATIONS  
CONTEXT SITE  
PLAN**

**A0.1DR**

**CONTEXT SITE PLAN - PROPERTIES WITHIN 100'**  
SCALE: 0' 20' 40' 80'

All material herein constitutes the original and unpublished work of the architect and may not be used, duplicated, or disclosed without the written consent of the architect. Copyright © 2016 by Thomas Architecture Studio. All rights reserved.